

NOTES





- 1) 8-W CABLE COLOUR CODE & TERMINATION

PAIR NO.	COLOUR OF WIRE INSULATION A-WIRE	B-WIRE	TERMINATION AT SOCKET
PAIR 1	WHITE, blue (WH) (BL)	BLUE, white (BL) (WH)	GN & RD TERMINALS
PAIR 2	WHITE, orange (WH) (OR)	ORANGE, white (OR) (WH)	
PAIR 3	WHITE, green (WH) (GN)	GREEN, white (GN) (WH)	SPARE (TO COIL ROUND PAIR 1)
PAIR 4	WHITE, brown (WH) (BN)	BROWN, white (BN) (WH)	
- * BASE COLOUR IN CAPITAL LETTERS, MARKING IN SMALL LETTERS
- 2) CABLE IDENTIFICATION AT RISER/UP END
CABLE MUST BE LABELLED CORRESPONDING NUMBER
- 3) CABLE TERMINATED AT BLOCK TERMINAL AND SOCKET OUTLET
CABLE MUST BE LABELLED WITH CORRESPONDING NUMBER

TYPICAL DETAIL OF RECESSED DOWNLIGHT INSTALLATION TYPICAL DETAIL OF RECESSED FLUO. LIGHT INSTALLATION

TYPICAL DETAIL OF SUSPENDED FLUO. LIGHT INSTALLATION

TELEPHONE WIRING CONFIGURATIONS

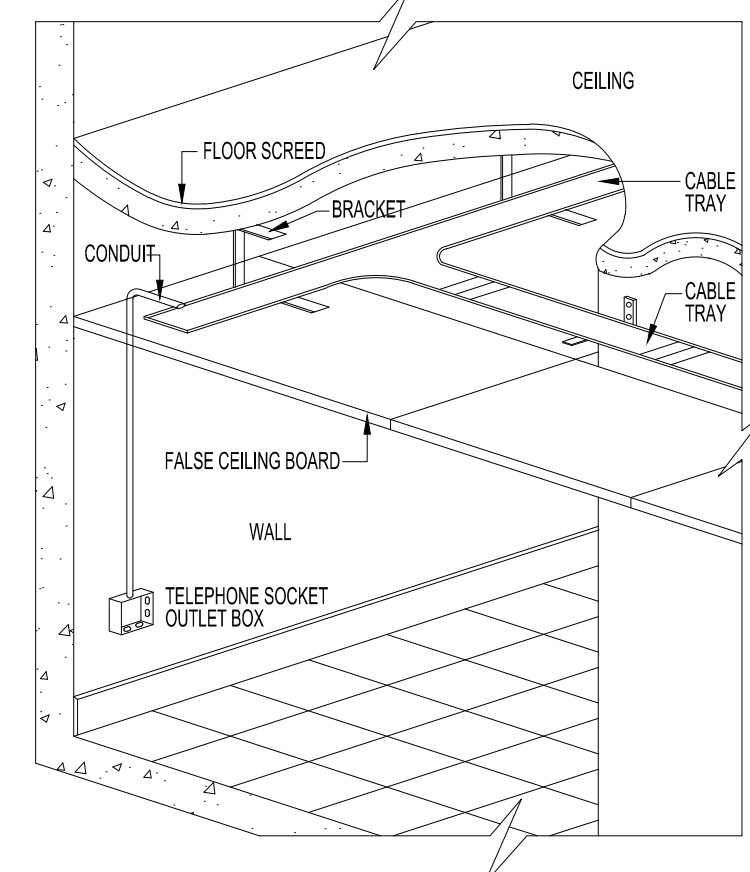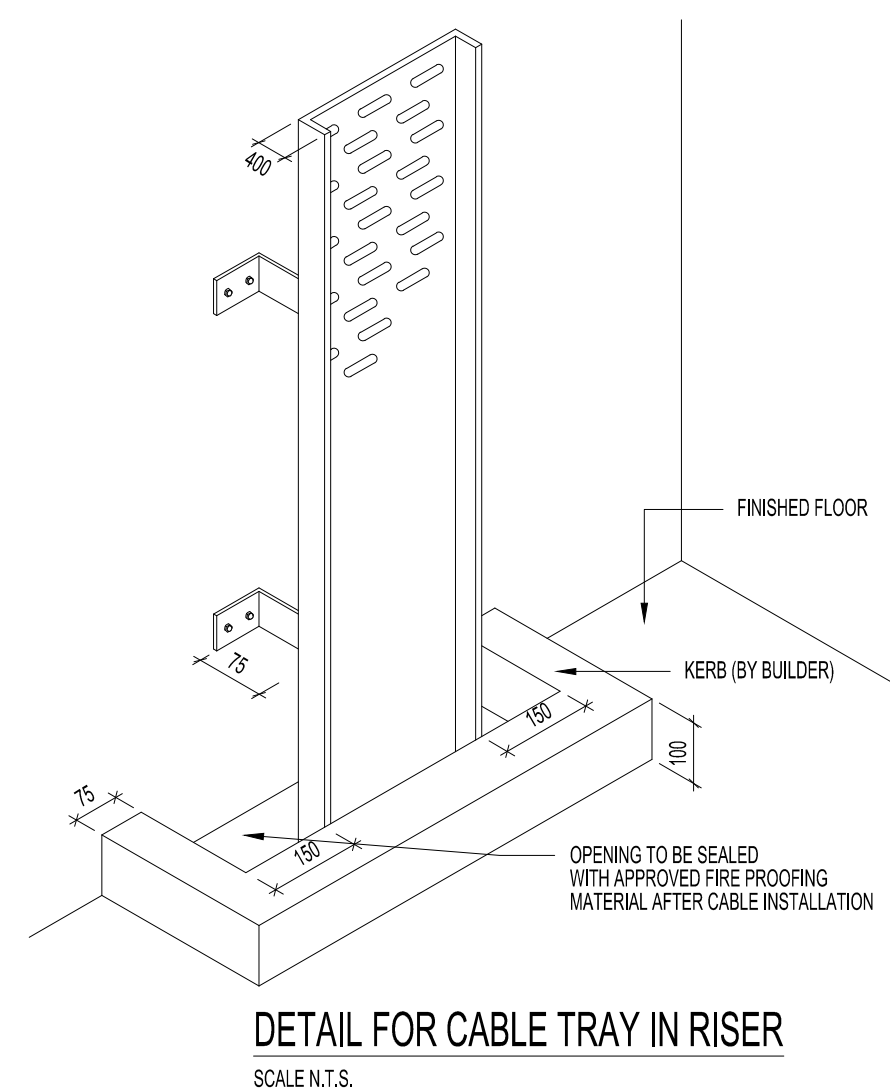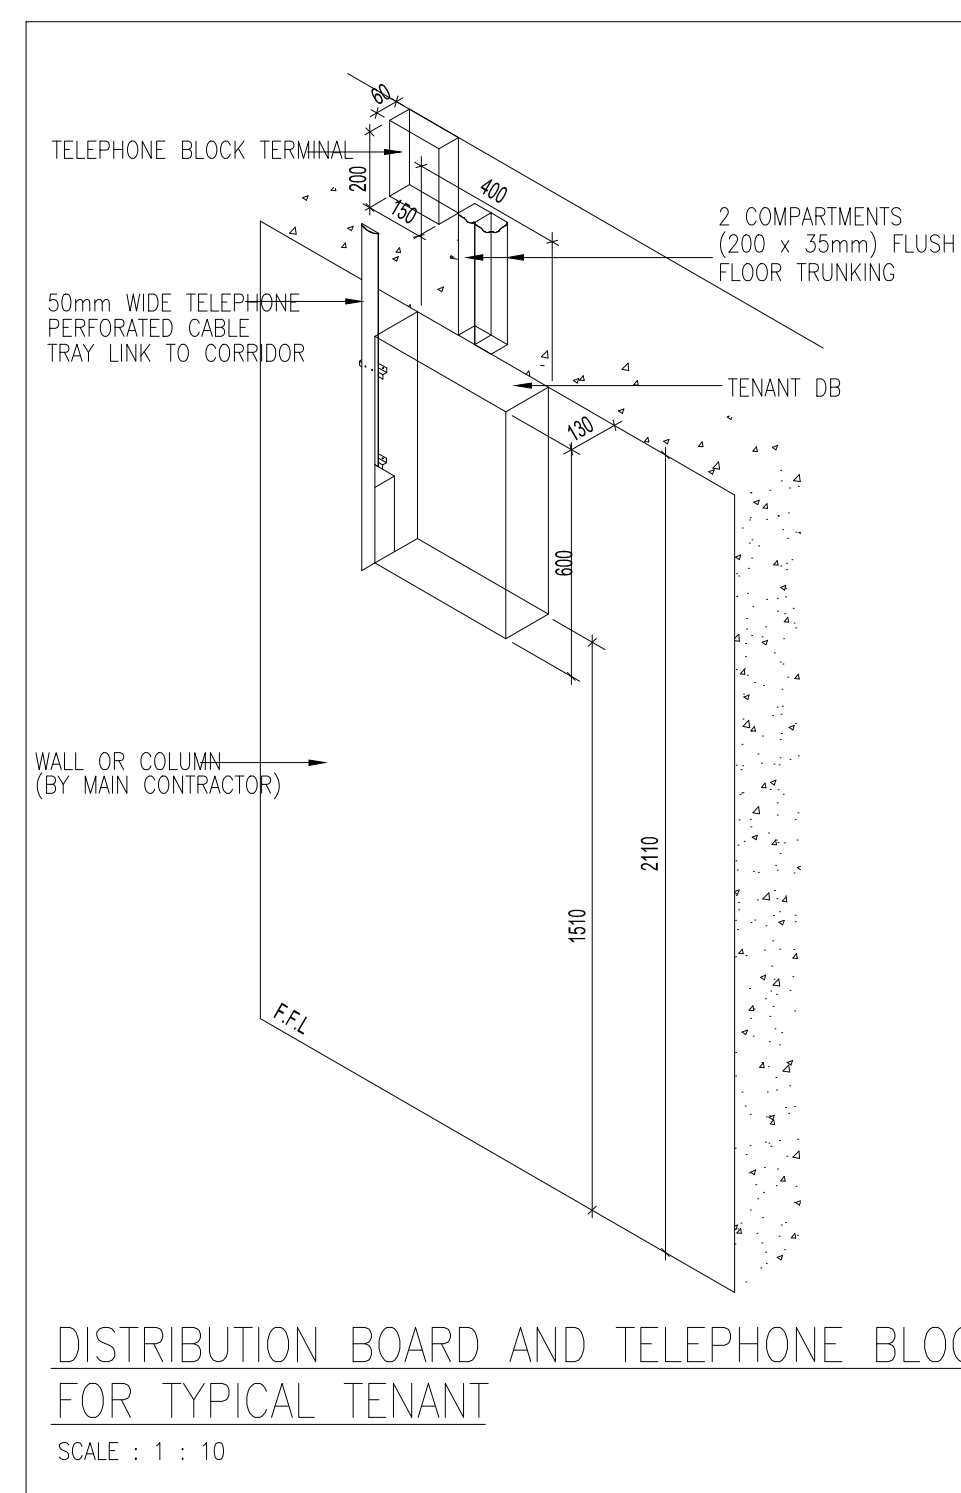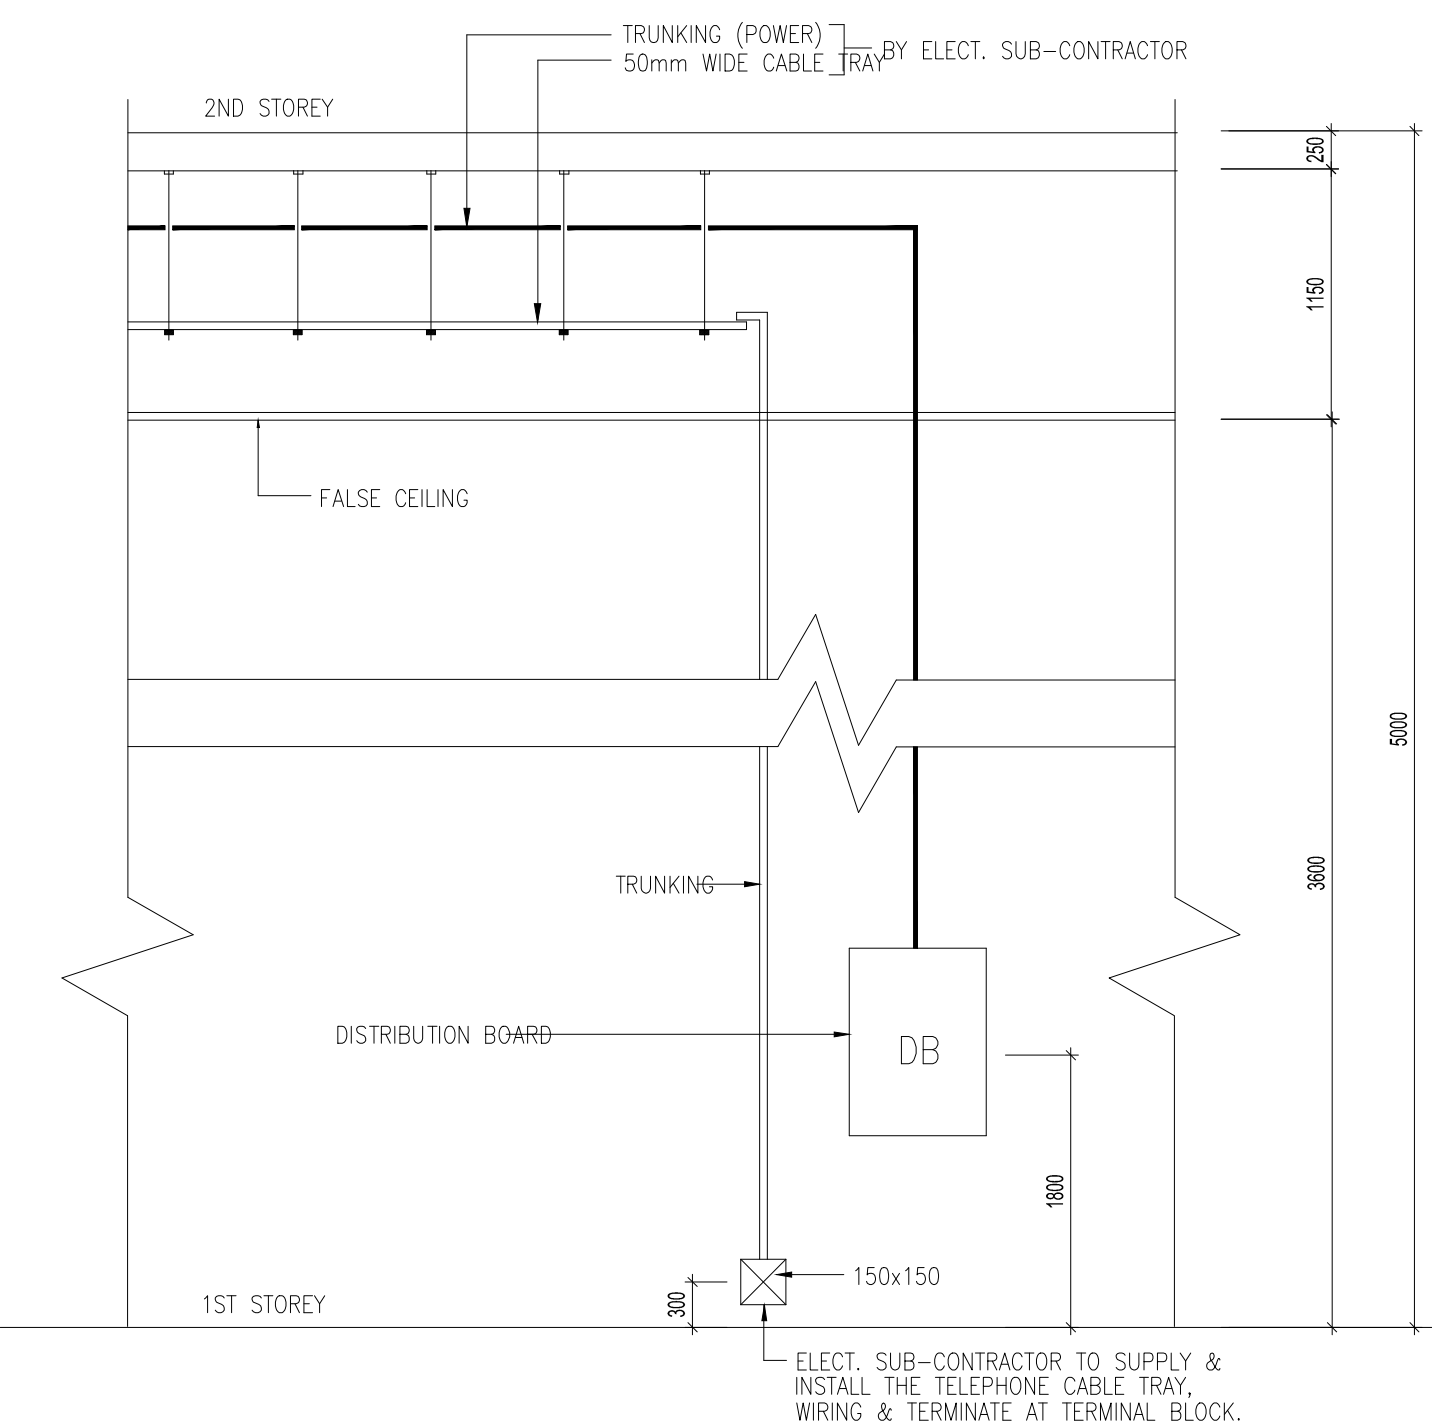

TYPICAL INSTALLATION SHOWING CABLE ROUTING
RUNNING ABOVE FALSE CEILING TO DISTRIBUTION BOARD
AND TERMINAL BLOCK
SCALE : N.T.S

CEILING DISTRIBUTION SYSTEM USING CONDUITS
SCALE N.T.S.

TENDER ADDENDUM NO. 7

DATE OF ISSUE

21 AUG 2015

BECA CARTER HOLLINGS &
FERNER (S.E.A) PTE LTD

[illegible]

GERMAN EUROPEAN SCHOOL SINGAPORE
(GESS)

72 Bukit Tinggi Road
Singapore 289760

TEL : 6469 1131
FAX : 6469 0308

ARCHITECT :



P&T CONSULTANTS PTE LTD
24 RAFFLES PLACE TEL : 6535 2011
#23-00 CLIFFORD CENTRE FAX : 6535 1283
SINGAPORE 048621

THE OWNERSHIP OF THE COPYRIGHT IN THIS DRAWING IS RETAINED BY P&T CONSULTANTS PTE LTD
WHOSE CONSENT MUST BE SOUGHT BEFORE ANY USE OR REPRODUCTION OF THE DRAWING OR ANY
PART THEREOF CAN BE MADE

M&E Engineer:



Beca Carter Hollings & Ferner
(S.E. Asia) Pte Ltd. Consulting Engineers
1 Gateway Drive, #12-01, Westgate Tower, Singapore 60853
Tel : 6220 7588 Fax : 6225 6937

Original Scale (A1)	Drawn	MIM1	
	Checked	KTEY	
Scale (A3) Reduced	Job Manager	LPH	
	Job Director	KBW	
	QP	DTSY	

Project:

PROPOSED ELECTRICAL SERVICES FOR
PROPOSED EDUCATIONAL INTUITION BUILDING COMPRISING
OF 6 STOREY EDUCATIONAL BLOCK, 2 STOREY AMENITIES
BLOCK WITH CARPARK AND COMMUNAL FACILITIES

Service:

ELECTRICAL SERVICES

Title:

STANDARD DETAILS 4

Drawing No.	Rev.
5810508/E-404	0