NOTES:

1. CABLE SUPPORT SYSTEM INCLUDING CONDUITS/TRAYS/ TRUNKINGS/PIPES BY THE MAIN CONTRACTOR.

THE SYSTEM SHALL BE DONE BY MAIN CONTRACTOR.

2. ALL EQUIPMENTS SUCH AS RACKS, CABLING, TERMINATION, TESTING & COMMISSIONING AND OTHER WORKS TO COMPLETE

3. ALL CABLES TERMINATED TO PATCH PANEL SHALL BE OF UTP CAT 6A.
7. TO REFER TO IT CABLING SPECIFICATION FOR DETAILS.

RJ45 CONNECTORS COMPLETE WITH FACEPLATE FOR IBMS SYSTEM.

FOR EACH FORT ON THE PANEL.

4. THE MAIN CONTRACTOR SHALL PROVIDE NECESSARY PATCH CABLES


5. PATCH CORDS TO BE PROVIDED FROM PATCH PANELS TO SWITCHES.

6. THE MAIN CONTRACTOR TO PROVIDE COMPLETE CABLE SUPPORT SYSTEM, ITB AND

<u>LEGEND</u>

COPPER CAT 6A CABLING

FIBER MULTI MODE OM3 CABLING

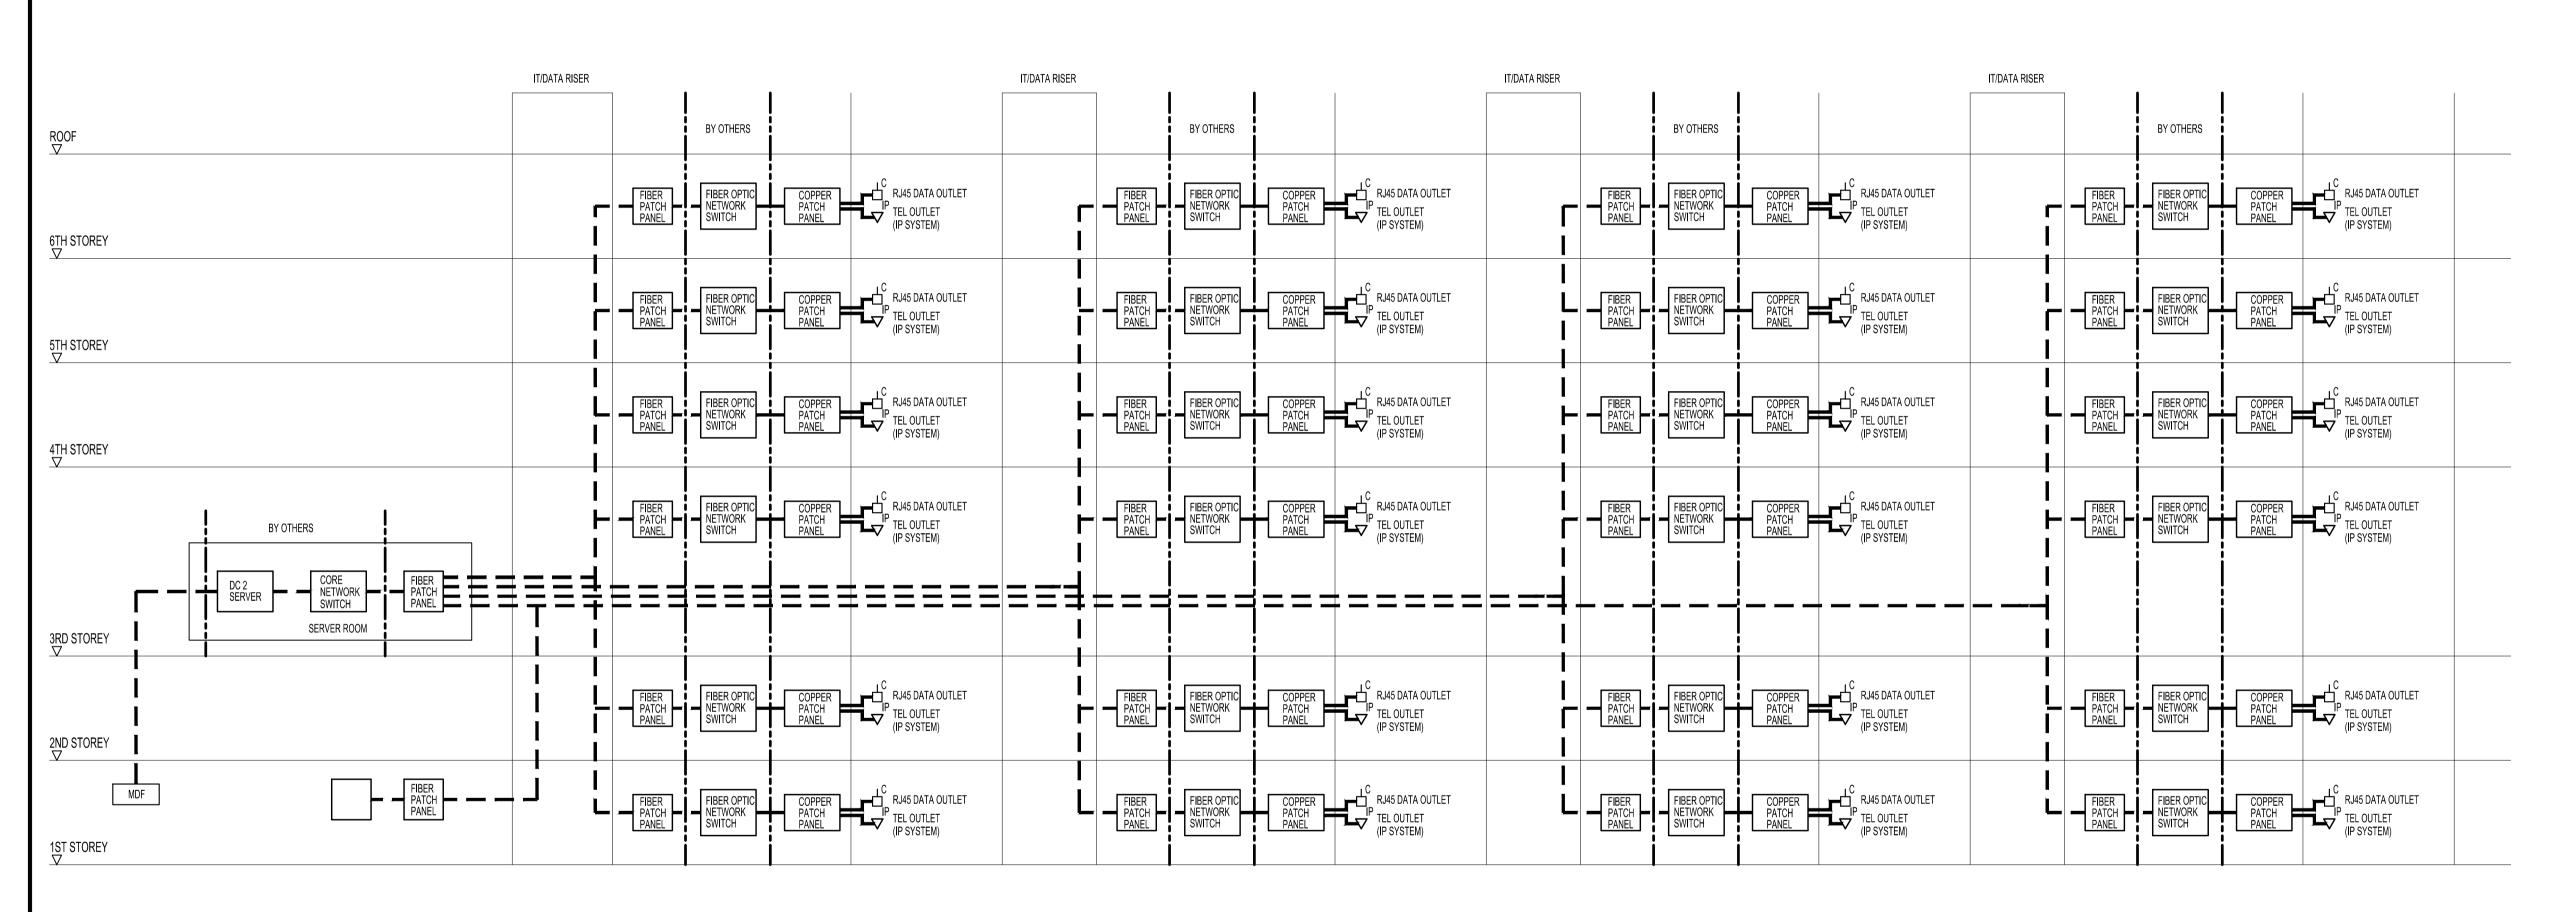

**TENDER ADDENDUM NO. 7** 

DATE OF ISSUE 21 AUG 2015 BECA CARTER HOLLINGS & FERNER (S.E.A) PTE LTD

0E FOR TENDER/ TENDER ADDENDUM NO. 7 AUG' 2015 MIM1 KTEY 0C FOR TENDER/ TENDER ADDENDUM NO. 3 AUG' 2015 MIM1 KTEY Revision Date By Chk

GERMAN EUROPEAN SCHOOL SINGAPORE TEL: 6469 1131 FAX: 6469 0308

72 Bukit Tinggi Road Singapore 289760

ARCHITECT:

P&T CONSULTANTS PTE LTD 24 RAFFLES PLACE

#23-00 CLIFFORD CENTRE FAX: 6535 1283 SINGAPORE 048621 THE OWNERSHIP OF THE COPYRIGHT IN THIS DRAWING IS RETAINED BY P&T CONSULTANTS PTE LTD WHOSE CONSENT MUST BE SOUGHT BEFORE ANY USE OR REPRODUCTION OF THE DRAWING OR ANY PART THEREOF CAN BE MADE

TEL: 6535 2011

Beca Carter Hollings & Ferner (S.E. Asia) Pte Ltd. Consulting Engineers 1 Gateway Drive, #12-01, Westgate Tower. Singapore 608531 Tel: 6220 7588 Fax: 6225 6937

Scale (A1) Checked KTEY LPH Job Manager Scale (A3) KBW Job Director Reduced DTSY

PROPOSED ELECTRICAL SERVICES FOR PROPOSED EDUCATIONAL INTUITION BUILDING COMPRISING OF 6 STOREY EDUCATIONAL BLOCK, 2 STOREY AMENITIES BLOCK WITH CARPARK AND COMMUNAL FACILITIES

**ELECTRICAL SERVICES** 

IT/DATA SCHEMATIC DIAGRAM

5810508/E-108

IT/DATA SCHEMATIC DIAGRAM

Document No. 5810508-e108.dwg