


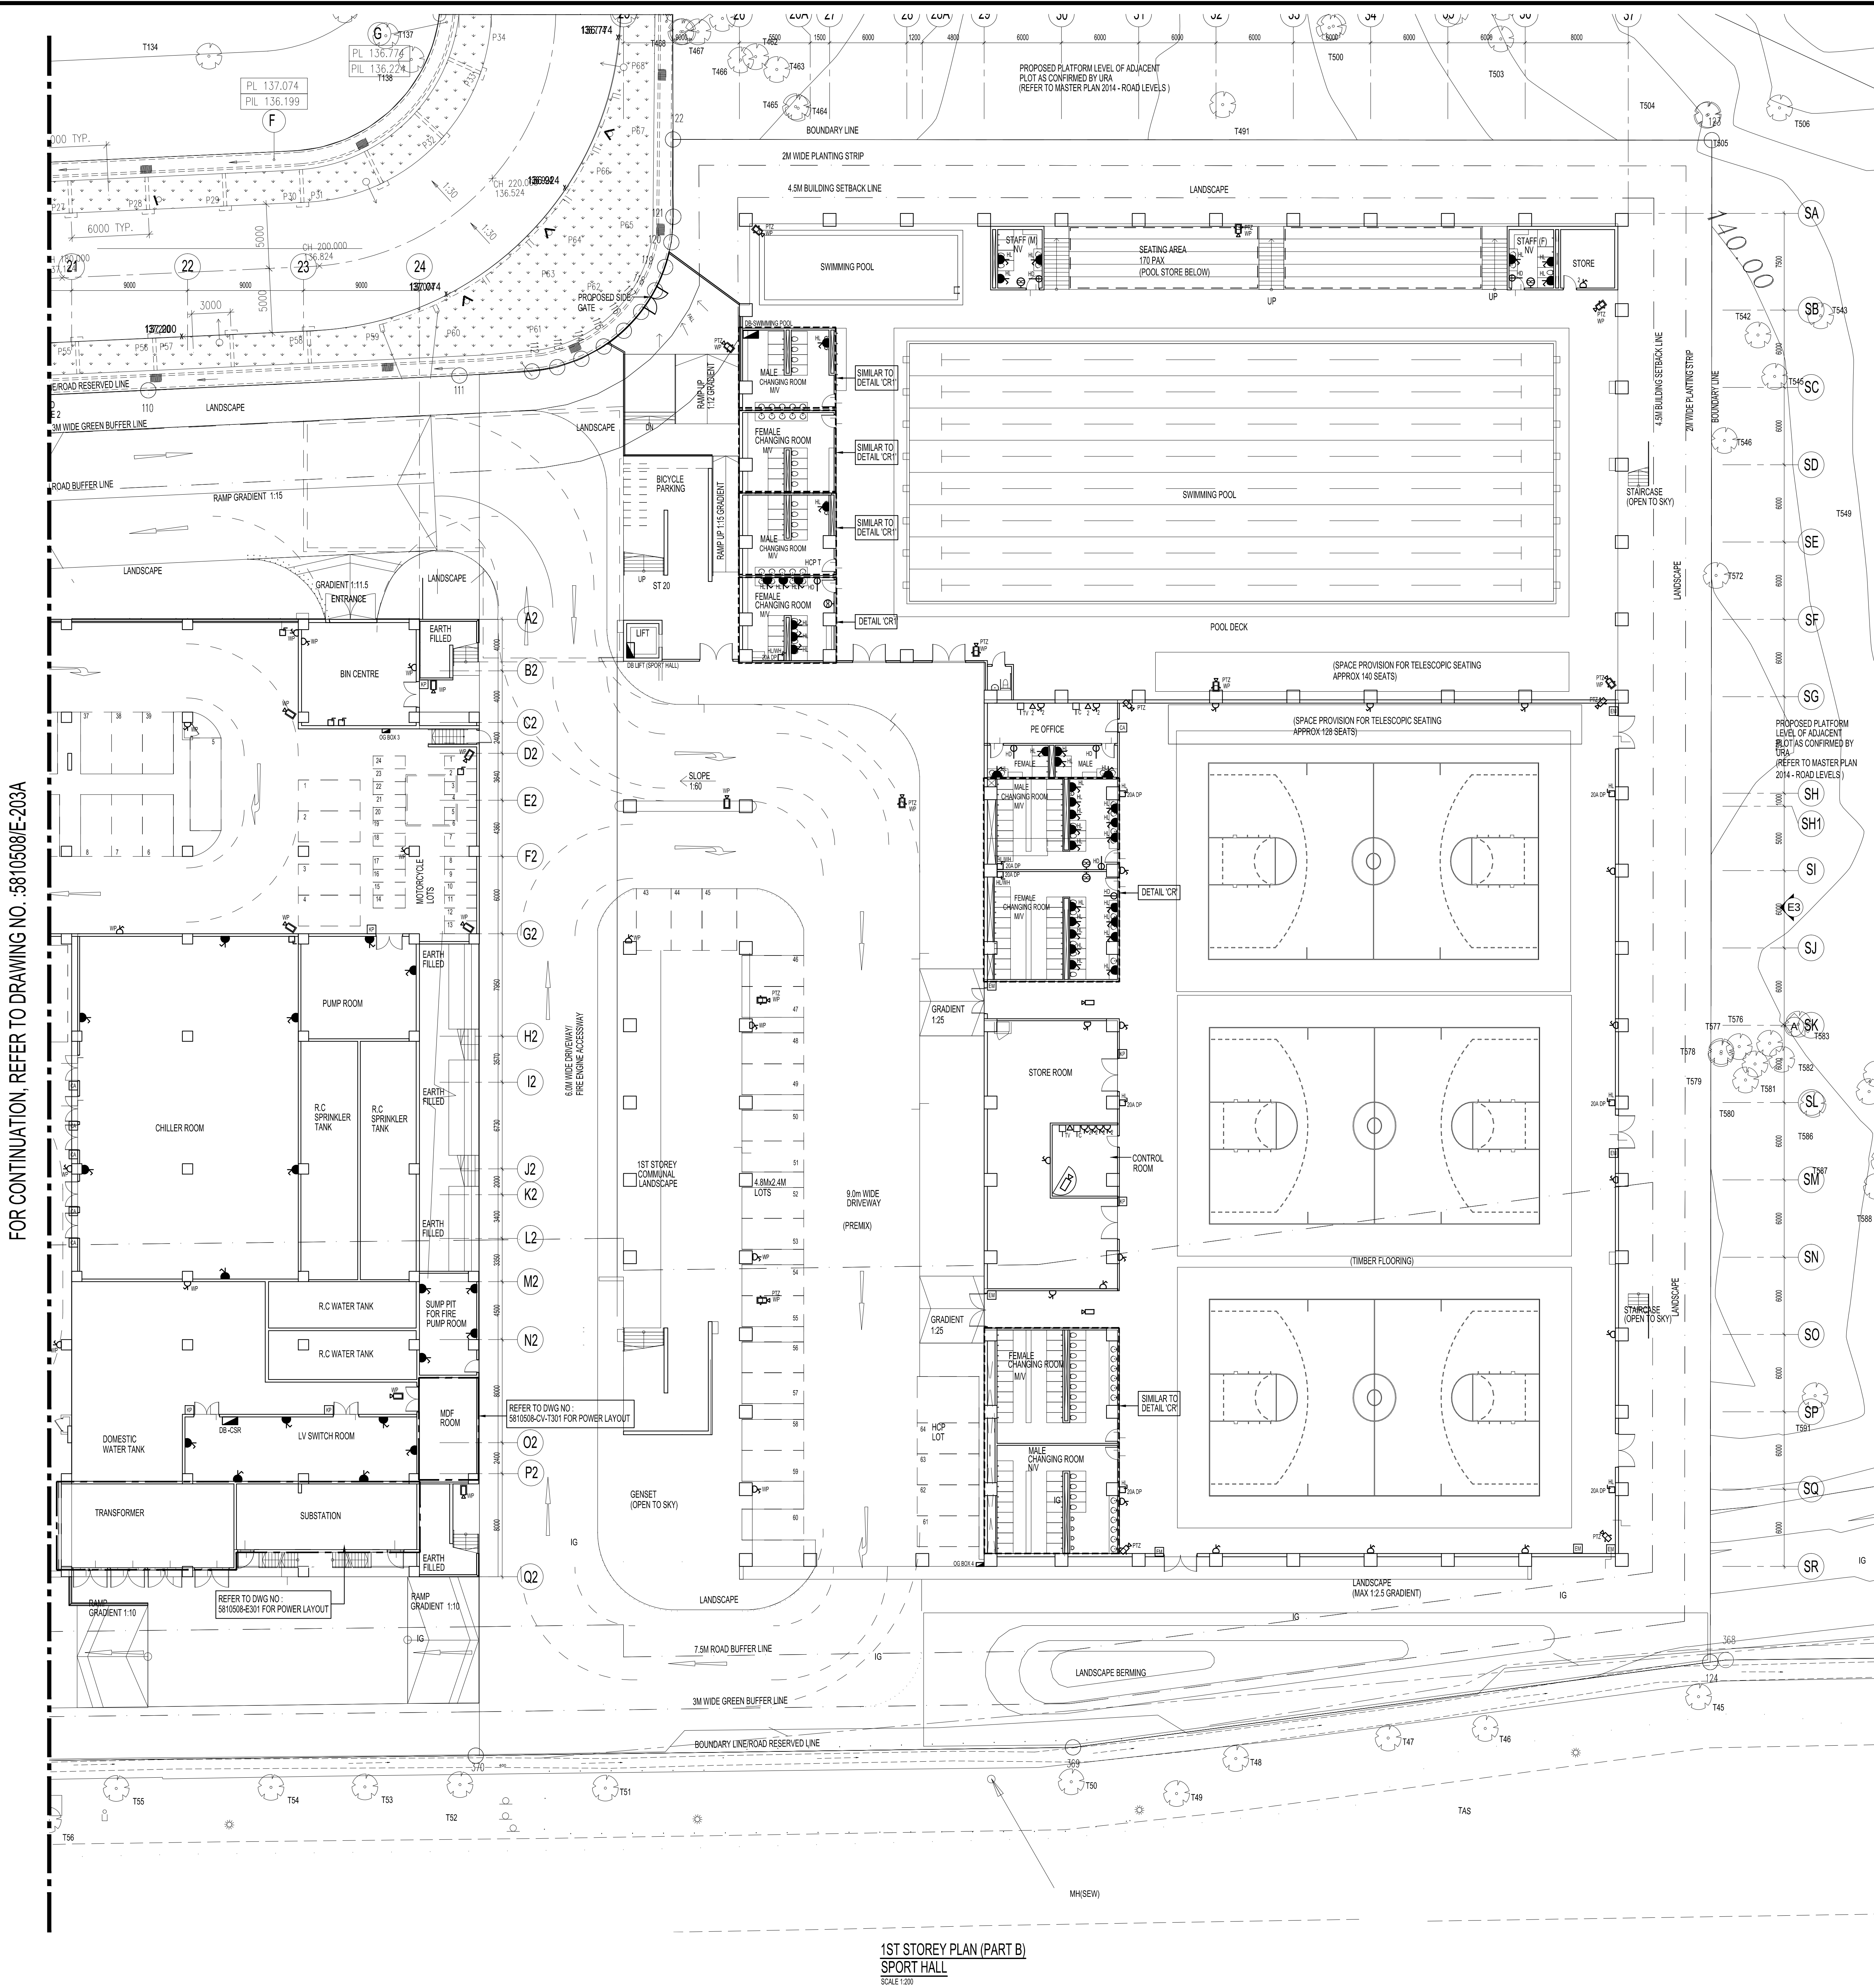

- NOTES:**
1. TO PROVIDE 80 NOS. OF WIRELESS ACCESS POINTS. EXACT LOCATIONS TO BE CONFIRMED LATER.
 2. TO PROVIDE 20 NOS. OF CARD ACCESS READERS AND 20 NOS. OF NUMERIC KEYPAD CONTROLLERS. EXACT LOCATIONS TO BE CONFIRMED LATER.
 3. TO PROVIDE 1 NOS. POWER POINT AND 1 NOS. DATA TEL POINT FOR GPS CLOCK IN EACH OF THE ROOMS AND PODS EXCLUDING MALE PLANT ROOMS, REARERS AND CARRIAGES.
 4. ALL LIGHTING CIRCUITS IN ALL STAIRCASE & TOILETS EXCEPT FOR HANDICAP AND SINGLE OCCUPANCY TO BE CONTROLLED BY MOTION SENSOR & BMS.
 5. TO PROVIDE 1 NOS. DANCE FLOOR SOCKETS. EXACT LOCATIONS TO BE CONFIRMED LATER.
 6. TO PROVIDE 2 NOS. 2x15A S.S.U. AND 2 NOS. DATA TEL POINTS IN EACH POD AT HIGH LEVELS FOR TL EXACT LOCATIONS TO BE CONFIRMED LATER.
 7. TO PROVIDE 6 NOS. 15A S.S.U. FOR WATER COOLER ON EVERY FLOOR.
 8. TO PROVIDE 2 NOS. 15A S.S.U. FOR VENDING MACHINE ON EVERY FLOOR.
 9. TO ALLOW POWER PROVISION (ISOLATOR/POWER POINT) FOR FOLLOWING ITEMS & THE POWER CIRCUITS TO BE TAKEN FROM THE RESPECTIVE FLOOR COMMON AREAS (BENCHES):
 - CCTV CARD ACCESS SYSTEM
 - FIRE ROLLERS/WHITESPARE RELEASE DOOR CONTROLLER/ETC.
 - REUSE COMPACTOR
 - REUSE EXISTING FAN TO BE RELOCATED FROM OLD CAMPUS
 - REUSE EXISTING PLAY AREA
 - ALL EQUIPMENT
 - AUTOMATIC DOOR
 - FILL AND WIND WINCHES FOR EXACT LOCATION, REFER TO MECHANICAL DRAWINGS
 - IRRIGATION SYSTEMS
 - RAINWATER HARVESTING SYSTEM
 - DETENTION PUMPS
 - PLAY EQUIPMENTS
 10. TO ALLOW PROVISIONING OF EXIST LIGHT PER FLOOR. (EXACT NUMBERS & LOCATION REFER TO ARCHITECT DRAWINGS)
 11. THE COMMON AREA LIGHTING & POWER CIRCUITS ON EVERY FLOOR TO TAKE FROM THE FOLLOWING (BENCHES):
 - 1ST STOREY: DB-1A TO DB-1D & DB-1A TO DB-1D
 - 2ND STOREY: DB-2A TO DB-2D & DB-2A TO DB-2D
 - 3RD STOREY: DB-3A TO DB-3D & DB-3A TO DB-3D
 - 4TH STOREY: DB-4A TO DB-4D & DB-4A TO DB-4D
 - 5TH STOREY: DB-5A TO DB-5D & DB-5A TO DB-5D
 - 6TH STOREY: DB-6A TO DB-6D & DB-6A TO DB-6D
 - 7TH STOREY: DB-7A TO DB-7D & DB-7A TO DB-7D
 - 8TH STOREY: DB-8A TO DB-8D & DB-8A TO DB-8D
 - 9TH STOREY: DB-9A TO DB-9D & DB-9A TO DB-9D
 - 10TH STOREY: DB-10A TO DB-10D & DB-10A TO DB-10D
 12. TO ALLOW 20 NOS. OF POWER POINTS PER FLOOR. EXACT LOCATION TO BE CONFIRMED LATER.
 13. FAN COOL UNITS & VAV BOXES LOCATED WITHIN INDIVIDUAL ROOMS / AREAS / SPACES. THE POWER CIRCUITS TO BE TAKEN FROM THE INDIVIDUAL ROOM DB / SB.

TENDER ADDENDUM NO. 7

DATE OF ISSUE
21 AUG 2015

BECA CARTER HOLLINGS & FARMER (S.E. ASIA) PTE LTD.

No.	Revision	Date	By	CHK
1				
2				
GERMAN EUROPEAN SCHOOL SINGAPORE
73 BUKIT TIMGHI ROAD
SINGAPORE 289760
TEL: 6469 1131
FAX: 6469 0388

Design Architect
P&T CONSULTANTS PTE LTD
24 RAFFLES PLACE
#2-01 RAFFLES CENTRE
SINGAPORE 048621
TEL: 6435 2011
FAX: 6435 1263

M&E and C&S Engineer
Beca
Beca Carter Hollings & Farmer
(S.E. Asia) Pte Ltd
Consulting Engineers
1 Gateway Drive, #12-01, Westgate Tower, Singapore 085531
Tel: 6207 7589 Fax: 6205 8507

Original	Drawn	SSK
Scale (A1)	Checked	KTYE
1:200	Job Manager	LPH
Scale (A2)	Job Director	KBN
Revised	QP	DTSY

Project
PROPOSED ELECTRICAL SERVICES FOR PROPOSED EDUCATIONAL INSTITUTION BUILDING COMPRISING OF 6 STOREY EDUCATIONAL BLOCK, 2 STOREY OF SPORTS AND RECREATIONAL BLOCK WITH CARPARK AND COMMERCIAL FACILITIES ON LOT 28/29/30/31/1760/1