


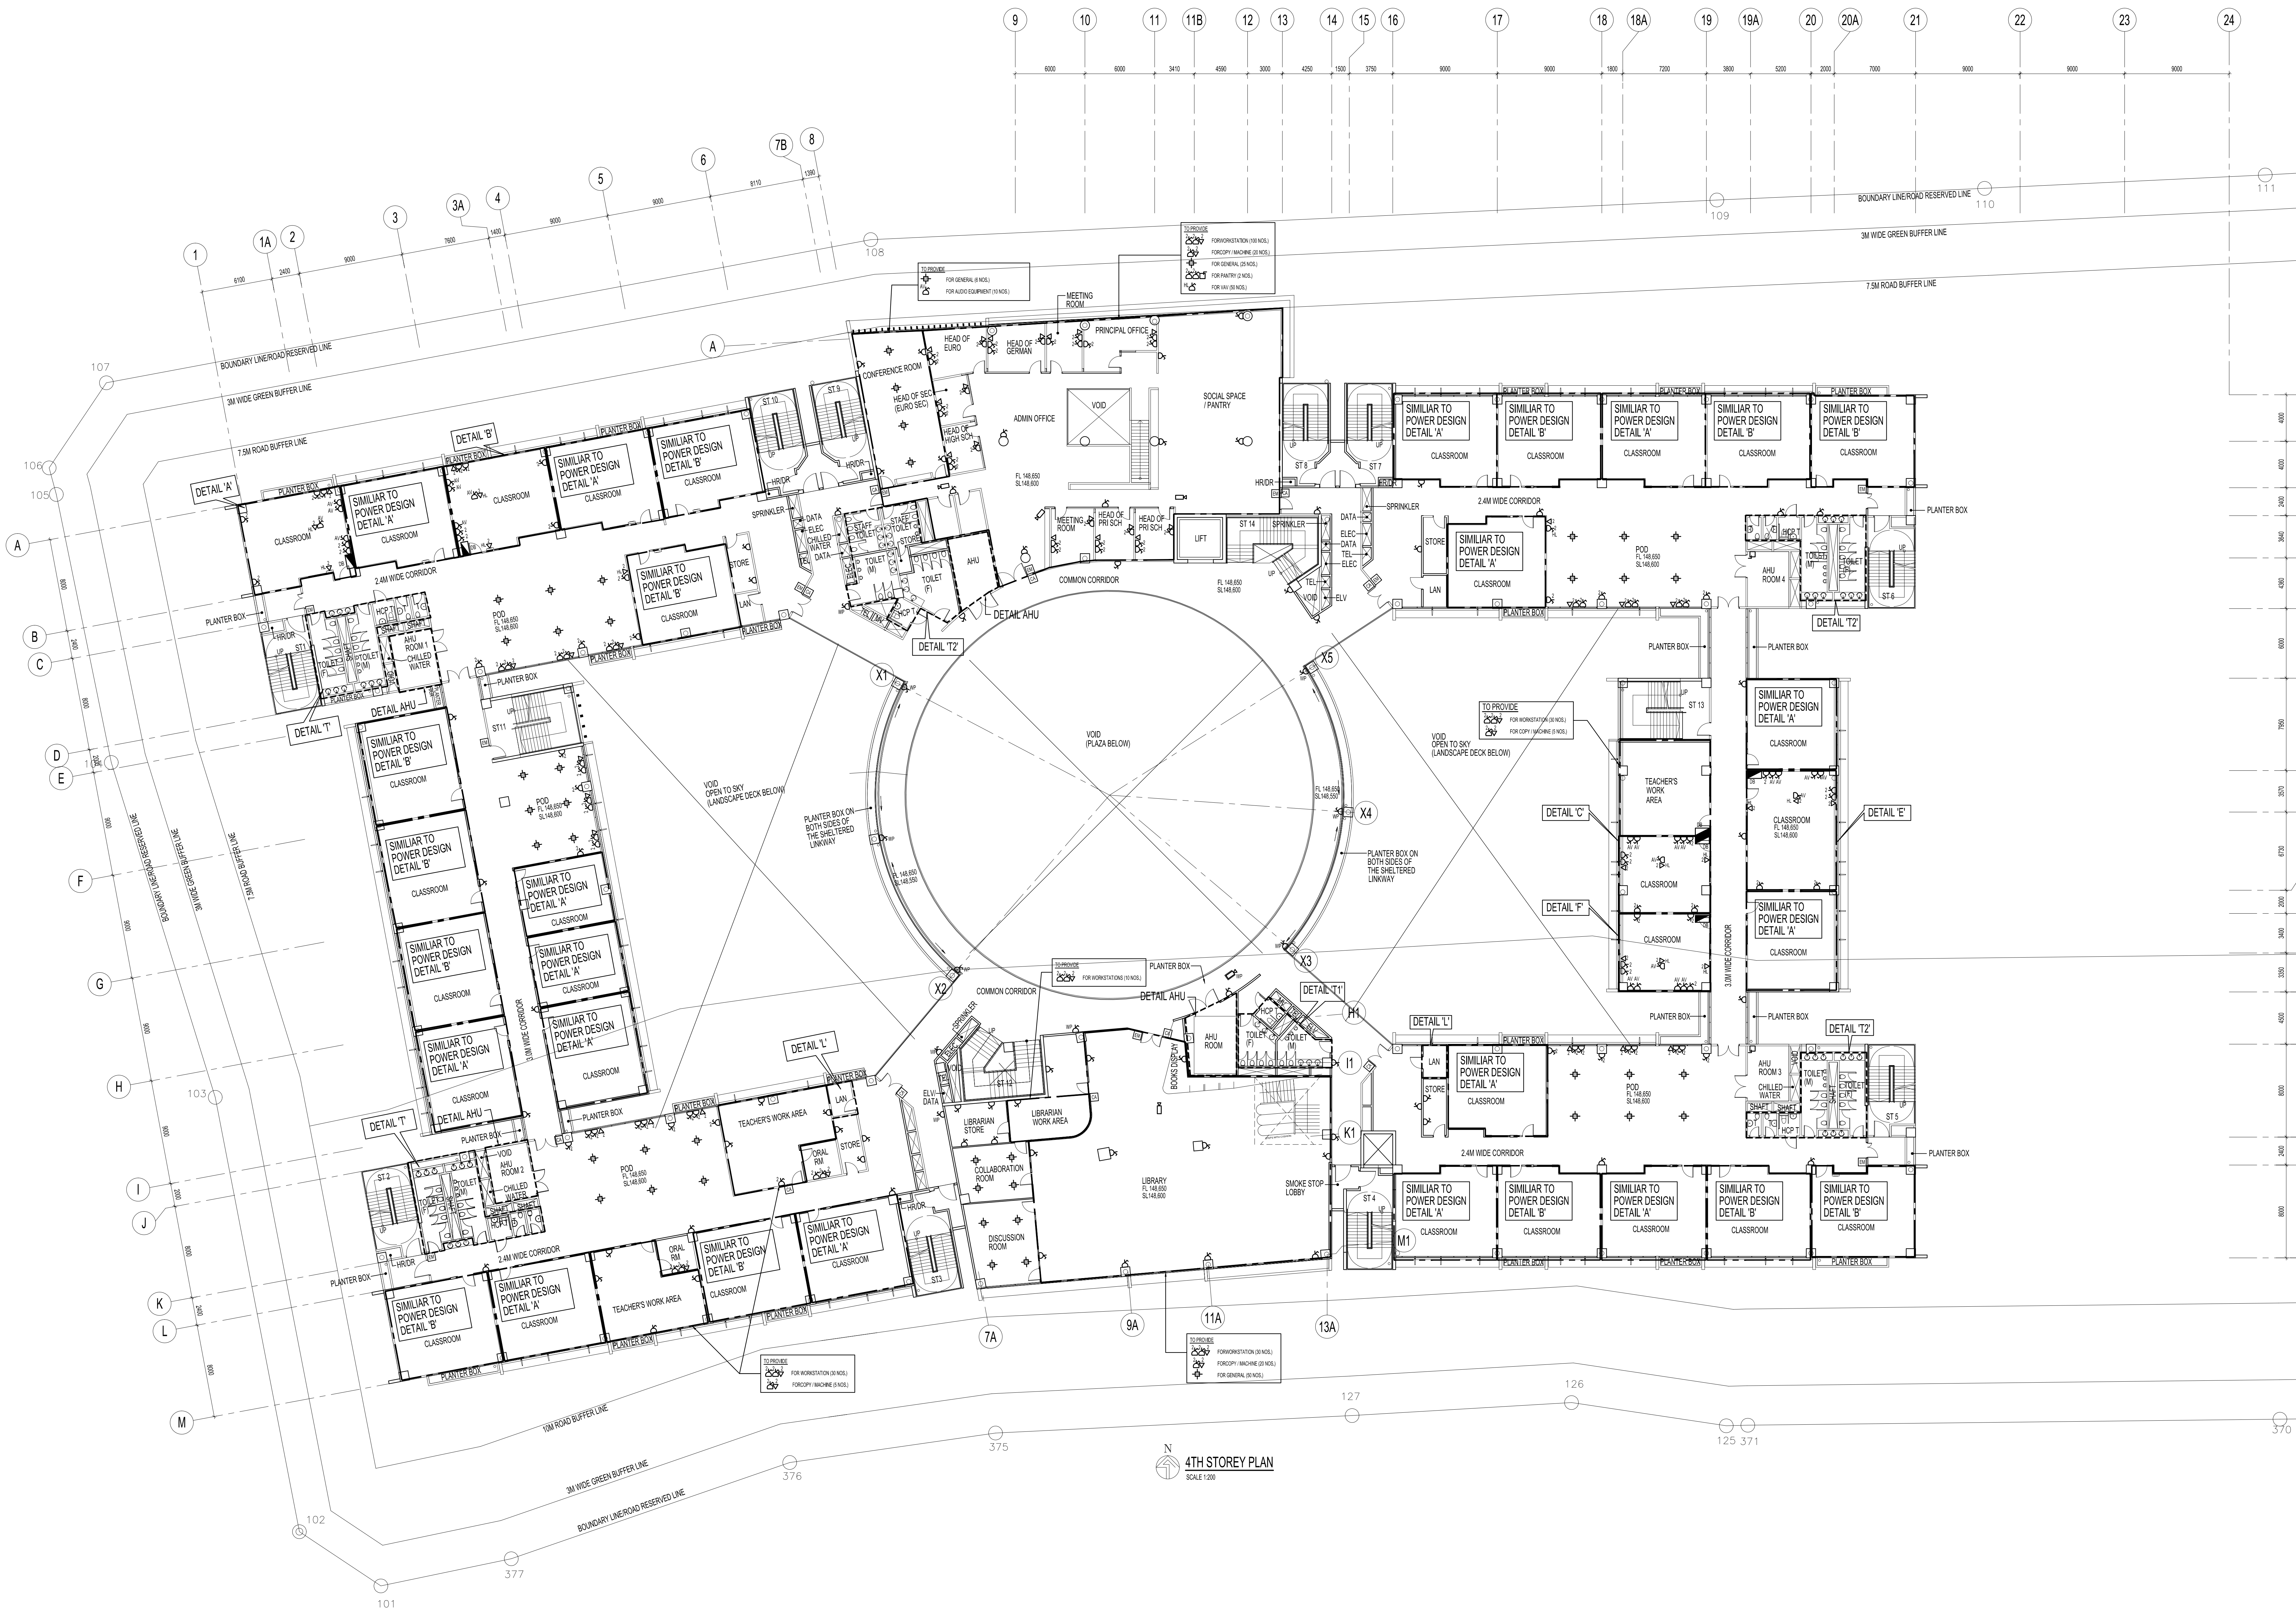

- NOTES:**
1. TO PROVIDE 80 NOS. OF WIRELESS ACCESS POINTS. EXACT LOCATIONS TO BE CONFIRMED LATER.
 2. TO PROVIDE 20 NOS. OF CARD ACCESS READERS AND 20 NOS. OF NUMERIC KEYPAD CONTROLLERS. EXACT LOCATIONS TO BE CONFIRMED LATER.
 3. TO PROVIDE 1 NOS. POWER POINT AND 1 NOS. DATA TEL. POINT FOR GPS CLOCK IN EACH OF THE ROOMS AND PODS EXCLUDING MAE PLANT ROOMS, RESERS AND CARPARKS.
 4. ALL LIGHTING CIRCUITS IN ALL STAIRCASE & TOILETS EXCEPT FOR HANDICAP AND SINGLE OCCUPANCY TO BE CONTROLLED BY MOTION SENSOR & BMS.
 5. TO PROVIDE 1 NOS. 10A CEE FORM SOCKETS. EXACT LOCATIONS TO BE CONFIRMED LATER.
 6. TO PROVIDE 2 NOS. 10A S.S.U. FOR WATER COOLER ON EVERY FLOOR.
 7. TO PROVIDE 2 NOS. 10A S.S.U. FOR VENDING MACHINE ON EVERY FLOOR.
 8. TO ALLOW POWER PROVISION (ISOLATOR POWER POINT) FOR FOLLOWING ITEMS & THE POWER CIRCUITS TO BE TAKEN FROM THE RESPECTIVE FLOOR COMMON AREAS OR CLO.
 9. TO PROVIDE 2 NOS. 10A S.S.U. FOR VENDING MACHINE ON EVERY FLOOR.
 10. TO ALLOW PROVISIONING OF DRY LIGHT PER FLOOR. (EXACT NUMBERS & LOCATION REFER TO ARCHITECT DRAWINGS)
 11. THE COMMON AREA LIGHTING & POWER CIRCUITS ON EVERY FLOOR TO BE TAKEN FROM THE FOLLOWING SUBSISTERS:
 - 1ST STOREY: DB-1A TO DB-1D & DB-1A TO DB-1D
 - 2ND STOREY: DB-2A TO DB-2D & DB-2A TO DB-2D
 - 3RD STOREY: DB-3A TO DB-3D & DB-3A TO DB-3D
 - 4TH STOREY: DB-4A TO DB-4D & DB-4A TO DB-4D
 - 5TH STOREY: DB-5A TO DB-5D & DB-5A TO DB-5D
 - 6TH STOREY: DB-6A TO DB-6D & DB-6A TO DB-6D
 12. TO ALLOW 20 NOS. OF POWER POINTS PER FLOOR. EXACT LOCATION TO BE CONFIRMED LATER.
 13. FAN COOL UNITS & VAV BOXES LOCATED WITHIN INDIVIDUAL ROOMS / SPACES. THE POWER CIRCUITS TO BE TAKEN FROM THE INDIVIDUAL ROOM DB / SB.

TENDER ADDENDUM NO. 7

DATE OF ISSUE

21 AUG 2015

BECA CARTER HOLLINGS & FARMER (S.E. ASIA) PTE. LTD.

No.	Revision	Date	By	Chk.
01				
02				
GERMAN EUROPEAN SCHOOL SINGAPORE
72 BUKIT TIMBER ROAD
SINGAPORE 289760
TEL: 6469 1131
FAX: 6469 0388

Design Architect
P&T CONSULTANTS PTE LTD
24 RAFFLES PLACE
#2-01 RAFFLES CENTRE
SINGAPORE 048621
TEL: 6535 2011
FAX: 6535 1263

M&E and C&S Engineer
Beca
Beca Carter Hollings & Farmer
(S.E. Asia) Pte Ltd
Consulting Engineers
1 Gateway Drive, #12-01, Westgate Tower, Singapore 08531
Tel: 6500 7588 Fax: 6505 9507

Original	Drawn	SKK
Scale (A3)	Checked	KTCY
1:200	Job Manager	LPH
Scale (A2)	Job Director	KBN
Revised	QP	DTSY

Project
PROPOSED ELECTRICAL SERVICES FOR PROPOSED EDUCATIONAL INSTITUTION BUILDING COMPRISING OF 6 STOREY EDUCATIONAL BLOCK, 2 STOREY OF SPORTS AND RECREATIONAL BLOCK WITH CARPARK AND COMMUNAL FACILITIES ON LOT 28/29/30/31/2231/